
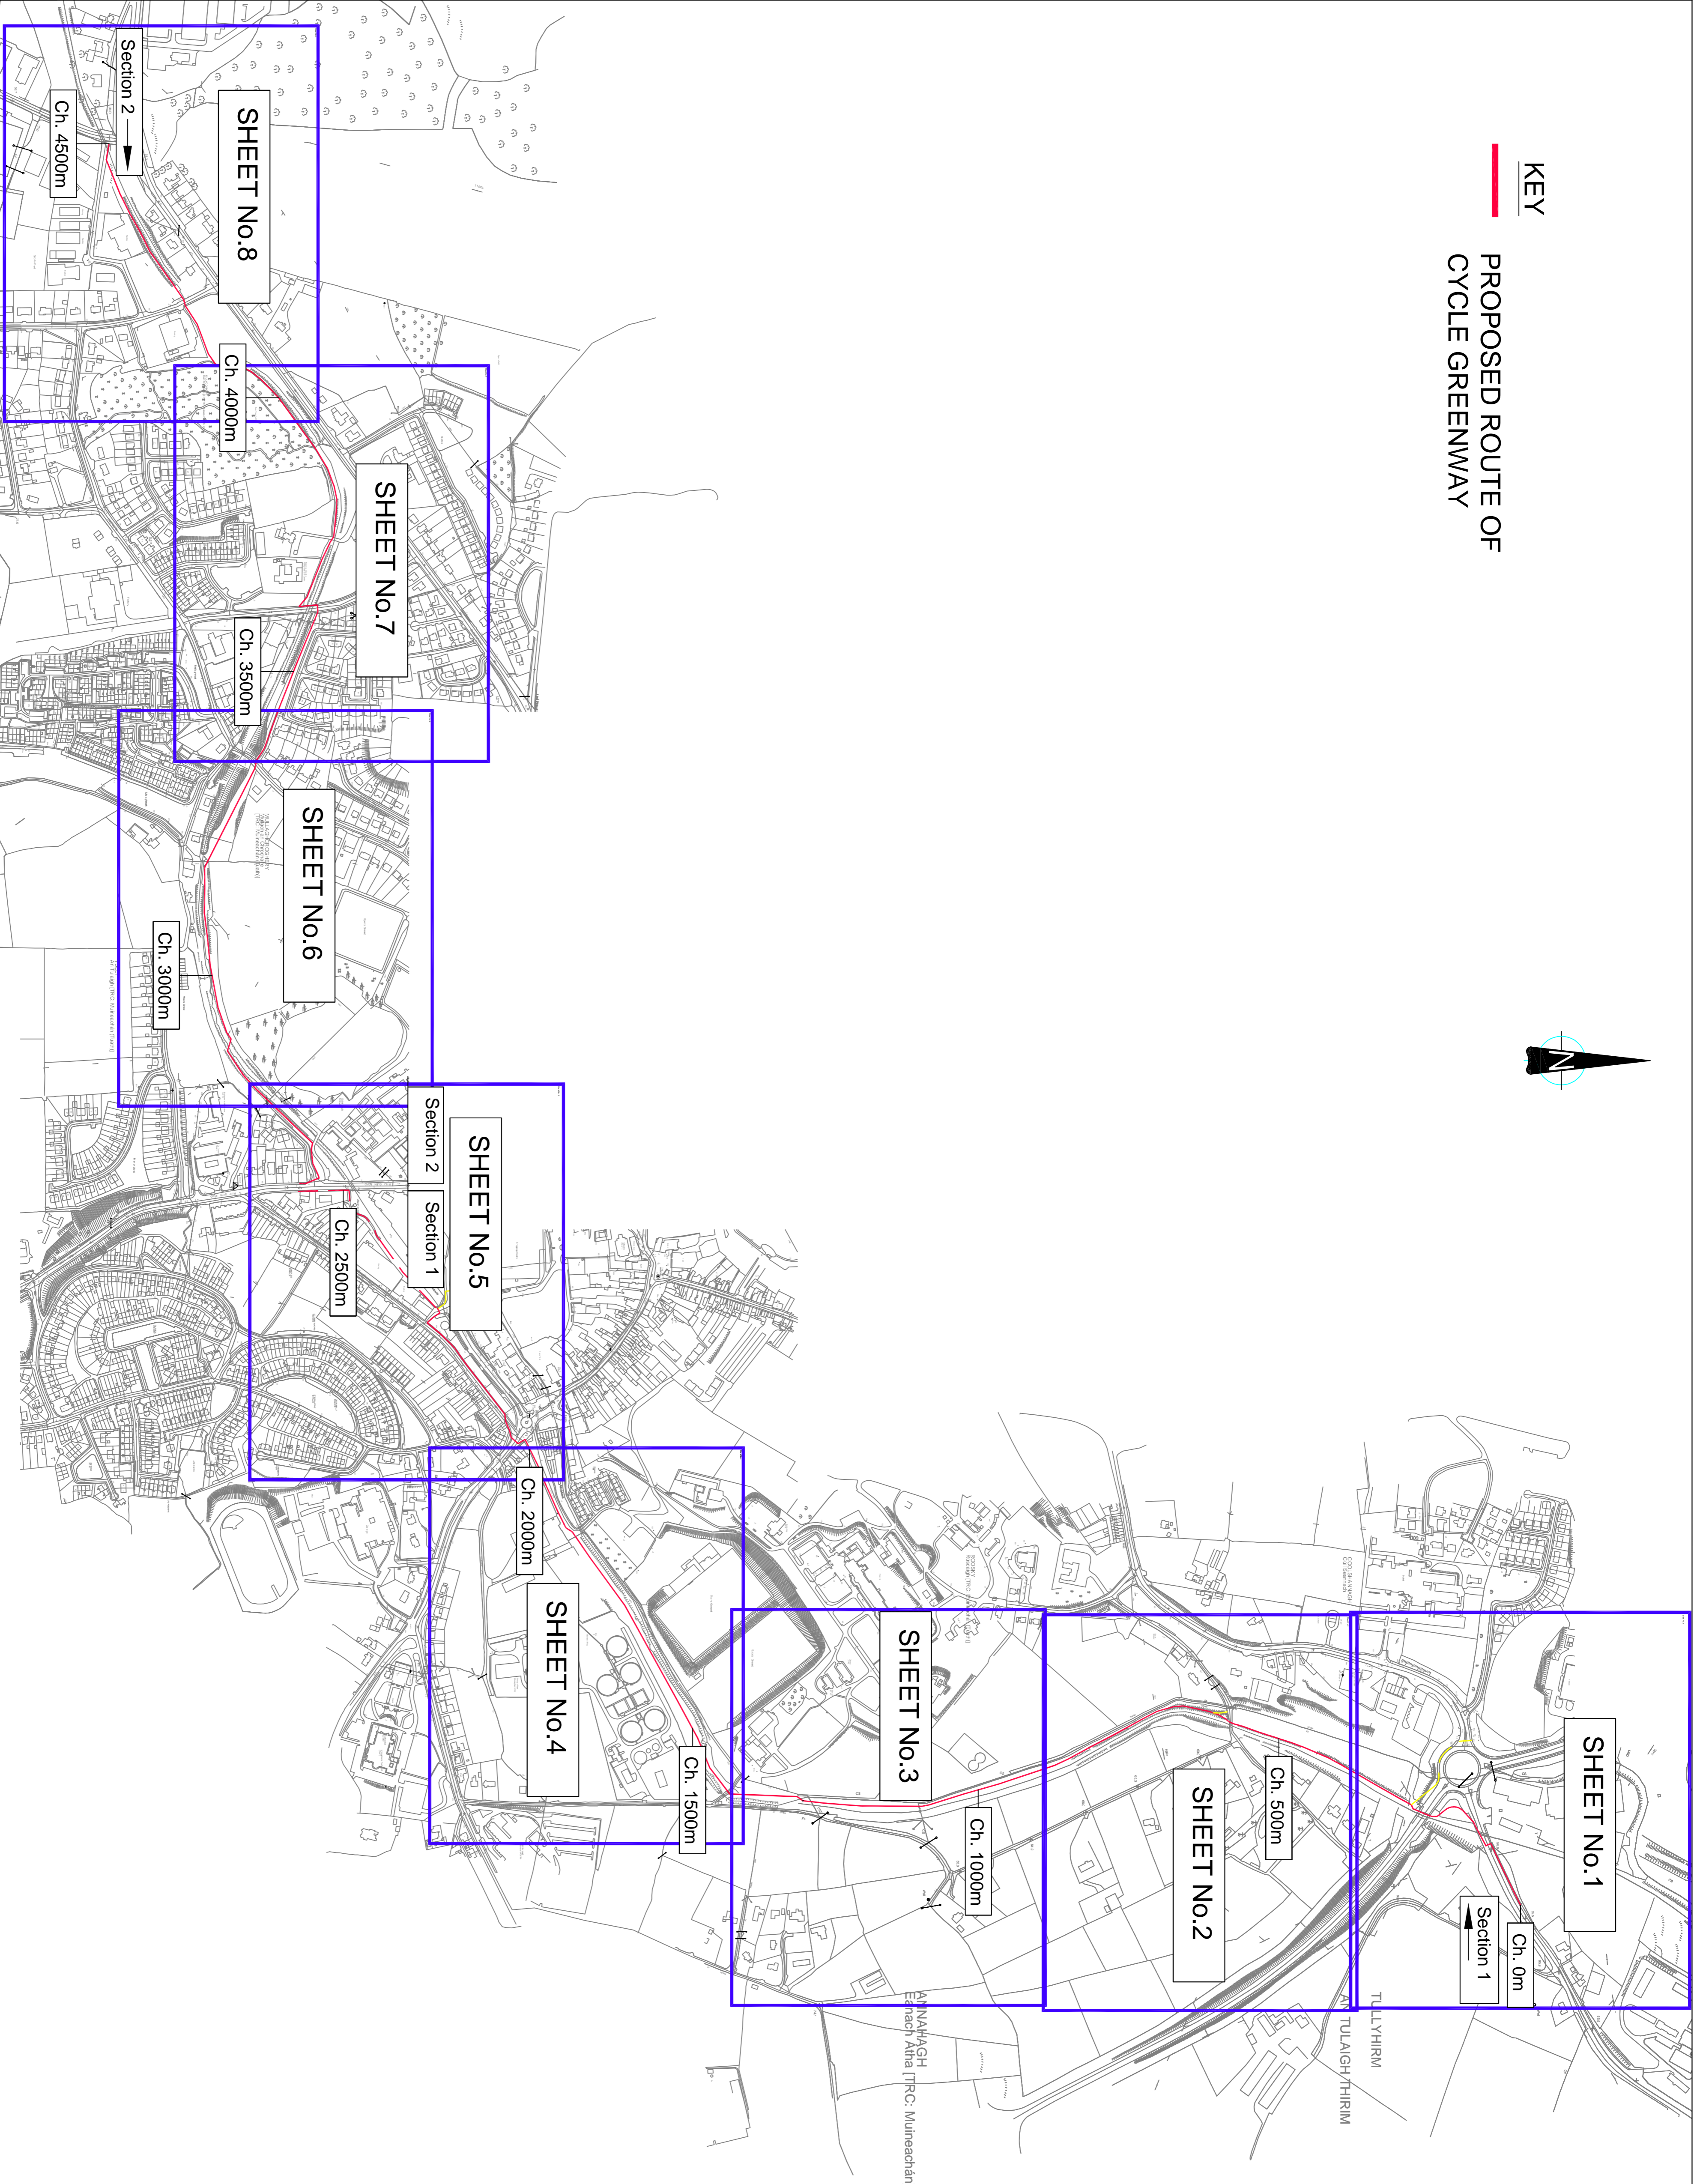


KEY
**PROPOSED ROUTE OF
 CYCLE GREENWAY**

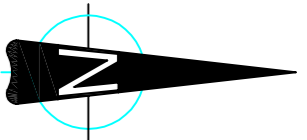

SITE PLAN
 Scale @A1=1:5000. Scale @A3 = 1:10,000

Revision Details		NOTES		Purpose of Issue		Project Title		Drawing Title		Designed		Drawn		Checked		Approved		Date			
By	Date	In addition to the hazards risks normally associated with the type of work described, the following hazards risks have been identified and assessed. This drawing will be carried out by a competent contractor working, where appropriate, to an appropriate method statement.		Client	Preliminary	Monaghan Cycle Greenway Phase 1		Aerial View Site Plan		ED	ED										
SAFETY, HEALTH AND ENVIRONMENTAL INFORMATION BOX	CONSTRUCTION RISKS		MAINTENANCE / CLEANING RISK	DEMOLITION RISKS	MONAGHAN COUNTY COUNCIL		Monaghan Cycle Greenway Phase 1		URS Infrastructure & Environment UK Limited		
Drawing Number		47065349/00		URS Infrastructure & Environment UK Limited		23rd June 2024		1:44 (08) 720 900		www.urscorp.com		Scale @ A1		AS SHOWN		This document has been prepared in accordance with the scope of URS' appointment with the client and is subject to the terms of that appointment. URS accepts no liability for any use of this document other than for the purposes for which it was prepared.		© URS Infrastructure & Environment UK Limited		URS	