
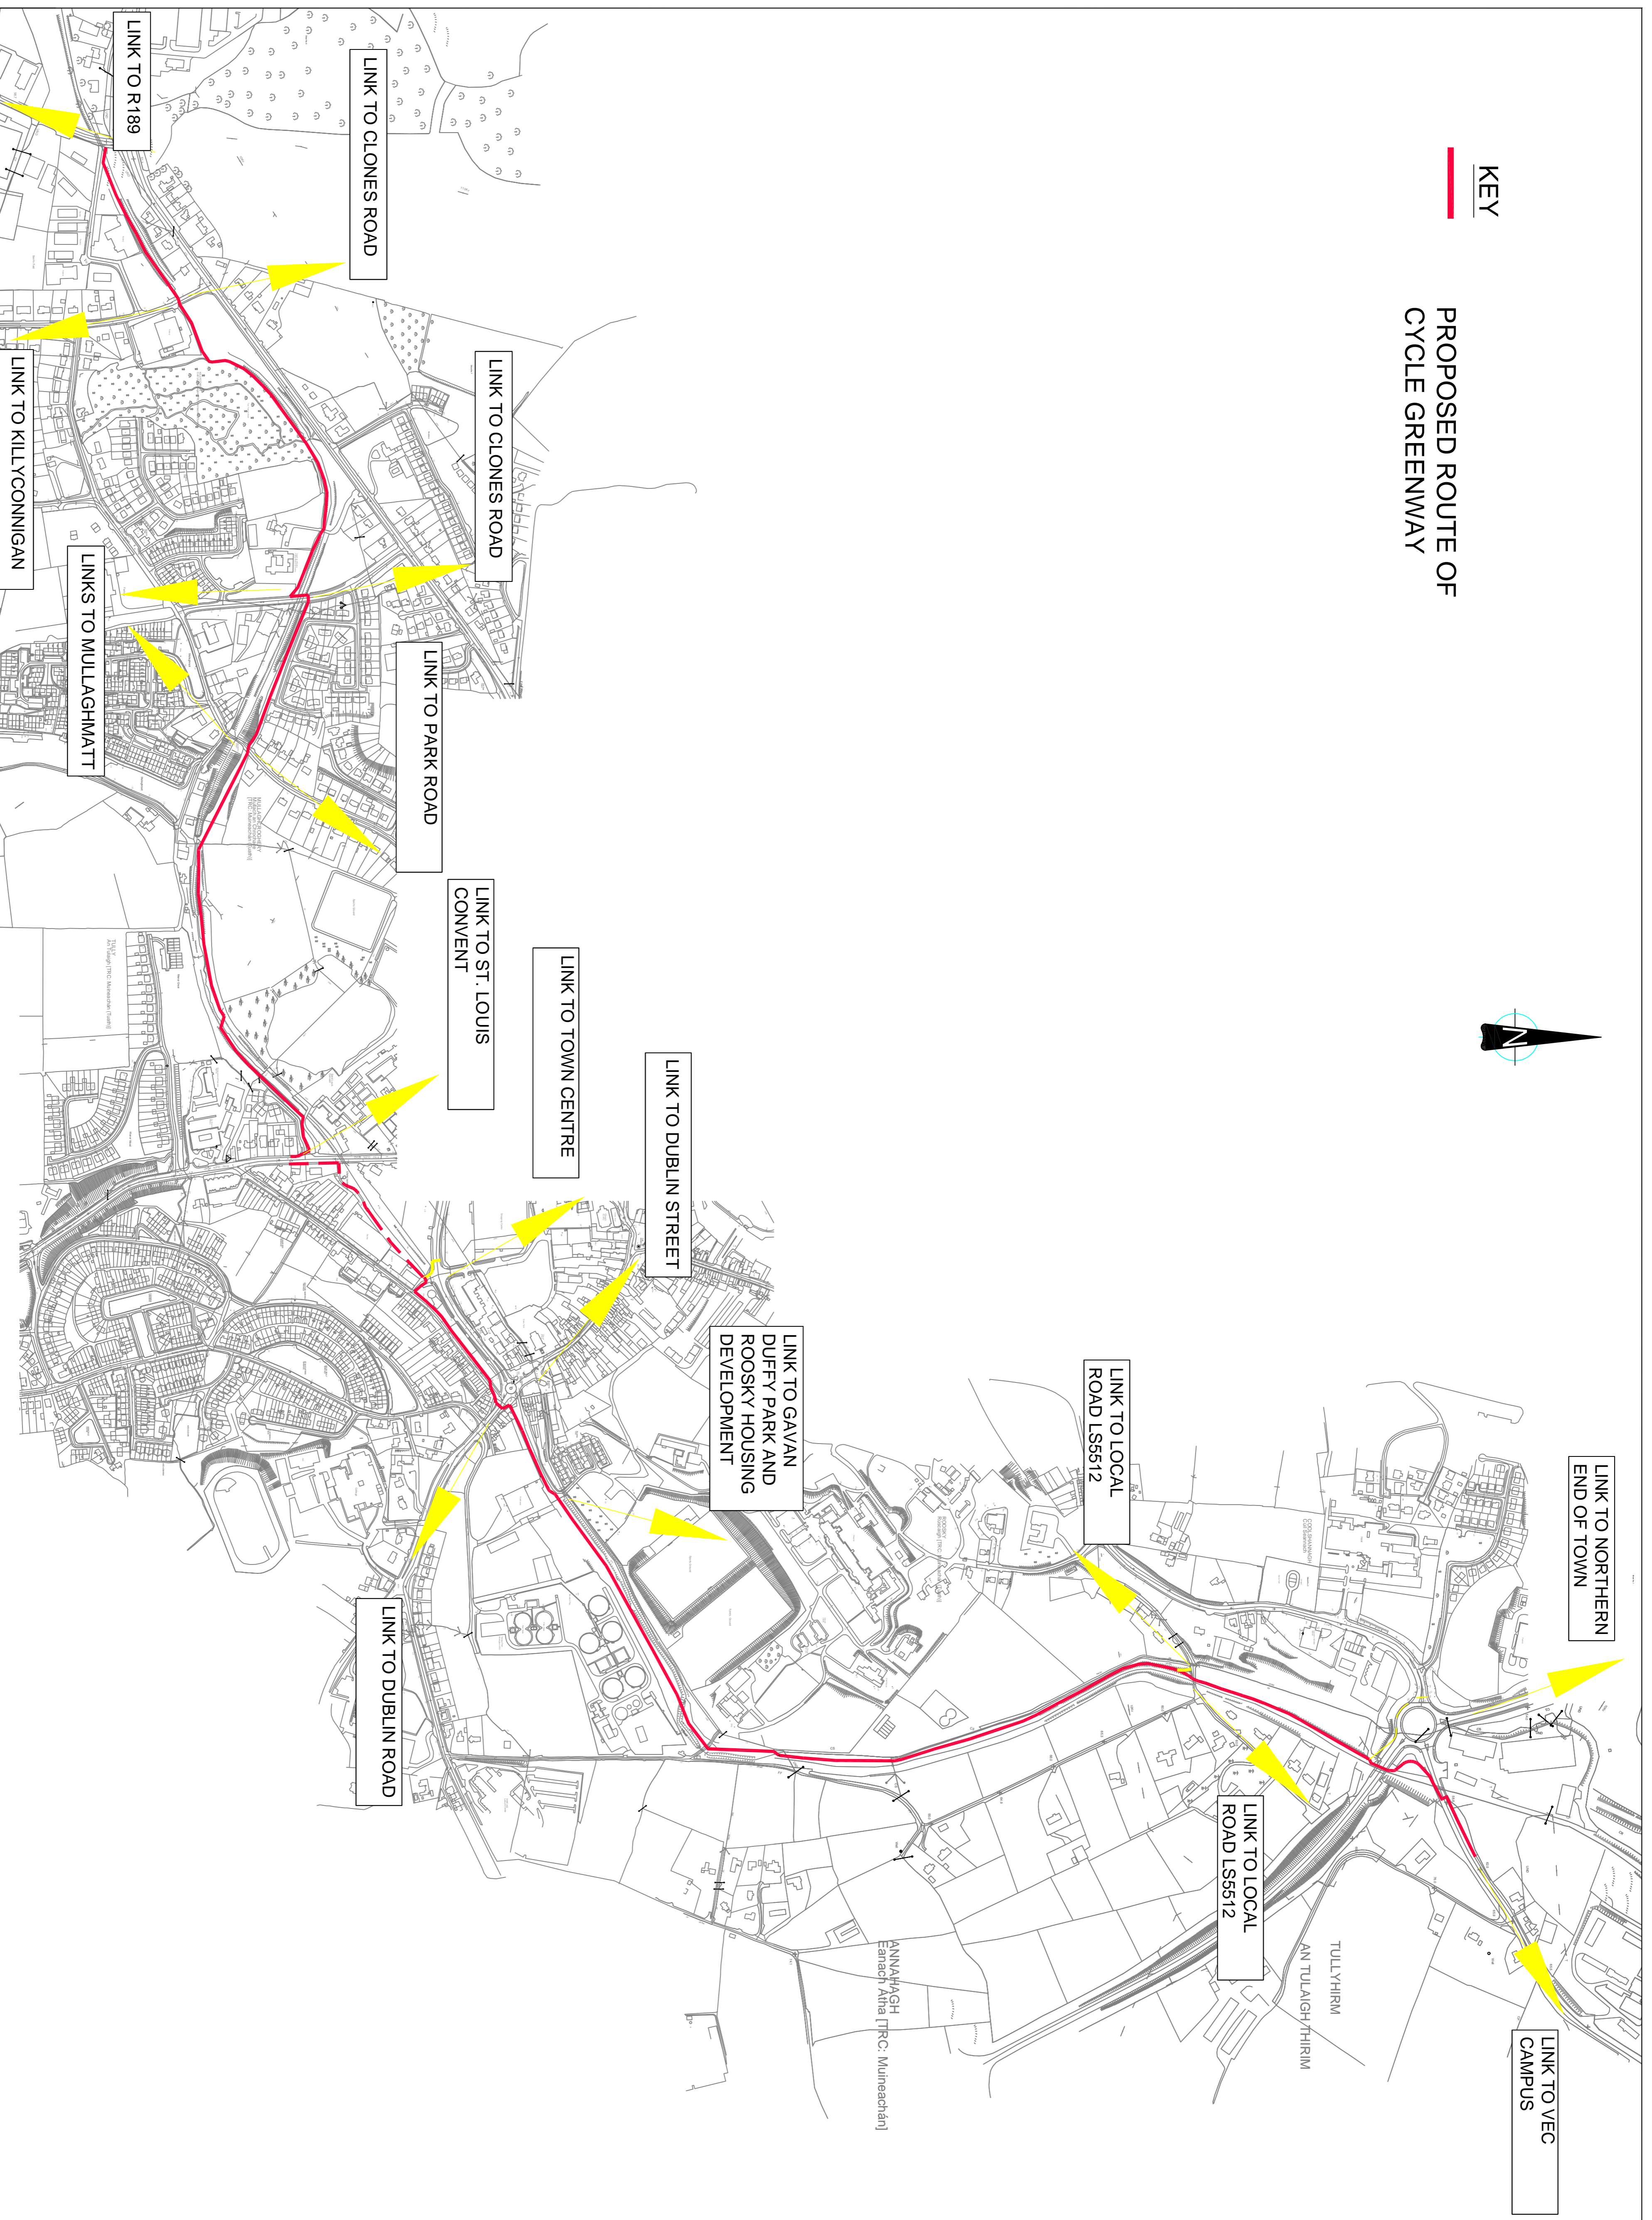


KEY

**PROPOSED ROUTE OF
CYCLE GREENWAY**

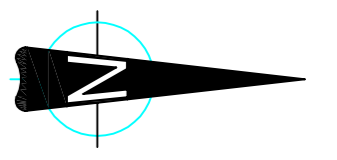

SITE PLAN
 Scale @A1=1:5000. Scale @A3 = 1:10,000

| | | | | | | | |
|---|--|-----------------------------|--|---------------------------------|--|----------|--|
| Revision Date | | By | | Date | | Scale | |
| | | | | | | | |
| NOTES | | | | | | | |
| LINK TO KILLYCONNIGAN | | | | | | | |
| LINKS TO MULLAGHMATT | | | | | | | |
| LINK TO CLONES ROAD | | | | | | | |
| LINK TO PARK ROAD | | | | | | | |
| LINK TO ST. LOUIS CONVENT | | | | | | | |
| LINK TO TOWN CENTRE | | | | | | | |
| LINK TO DUBLIN STREET | | | | | | | |
| LINK TO GAVAN DUFFY PARK AND ROOSKY HOUSING DEVELOPMENT | | | | | | | |
| LINK TO LOCAL ROAD LS5512 | | | | | | | |
| LINK TO DUBLIN ROAD | | | | | | | |
| LINK TO LOCAL ROAD LS5512 | | | | | | | |
| LINK TO VEC CAMPUS | | | | | | | |
| LINK TO NORTHERN END OF TOWN | | | | | | | |
| Purpose of Issue | | | | Project Title | | | |
| Preliminary | | | | Monaghan Cycle Greenway Phase 1 | | | |
| Client | | | | Drawing Title | | | |
| MONAGHAN COUNTY COUNCIL | | | | Linkage | | | |
| CONSTRUCTION RISKS | | MAINTENANCE / CLEANING RISK | | DEMOLITION RISKS | | | |
| | | | | | | | |
| <p>In addition to the hazards risks normally associated with the type of work described above, the following risks have been identified and are being managed by the contractor. This information will be carried out by a competent contractor working, where appropriate, to an appropriate method statement.</p> <p>SAFETY, HEALTH AND ENVIRONMENTAL INFORMATION BOX</p> | | | | | | | |
| Designed | | Drawn | | Checked | | Approved | |
| ED | | ED | | | | | |
| URS Internal Project No. | | | | | | | |
| Scale @ A1 | | Scale @ A1 | | | | | |
| 1:44 (0.03) 1:20 (0.05) | | 1:44 (0.03) 1:20 (0.05) | | | | | |
| AS SHOWN | | | | | | | |
| <p>This document has been prepared in accordance with the scope of URS' appointment with the client and is subject to the terms of that appointment. URS accepts no liability for any claim arising from the use of this document for any purpose other than that for which it was prepared. URS shall not be responsible for any errors or omissions in this document. © URS Infrastructure & Environment UK Limited</p> | | | | | | | |
| Drawing Number | | | | | | | |
| 47065349/09 | | | | | | | |
| URS Infrastructure & Environment UK Limited | | | | | | | |
| 27 St John Street, Derry | | | | | | | |
| BT48 6P | | | | | | | |
| T: +44 (0)28 726 9000 | | | | | | | |
| www.urscorp.com | | | | | | | |
| URS | | | | | | | |
| | | | | | | | |